


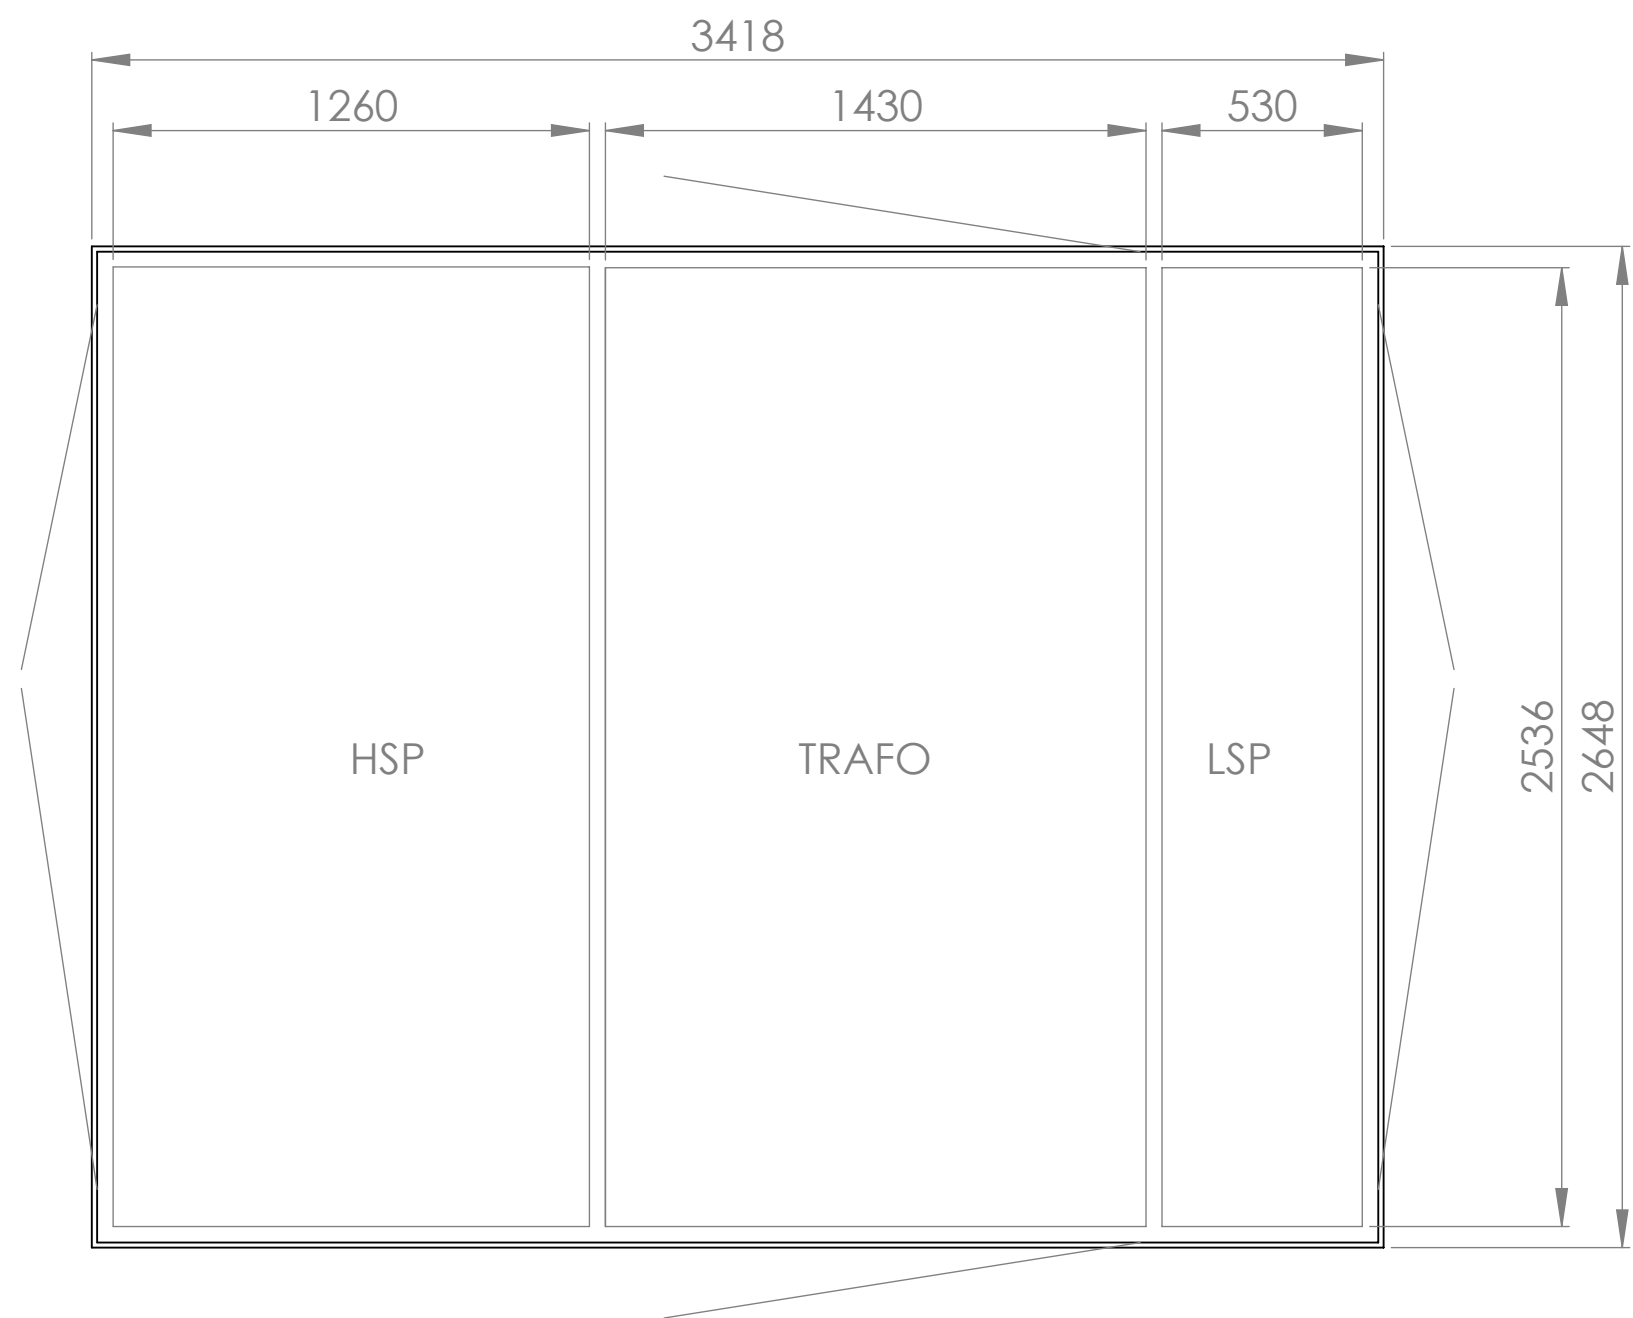

|                       |                  |
|-----------------------|------------------|
| Antal HSP Fack:       | X (RMU)          |
| Max Trafo mått LxBxH: | 2000x1200x2000   |
| LSP Vægg:             | 2520x2000        |
| Dörröppning LSP:      | 2300x1760        |
| Mærkspänning HSP:     | 12kV/24kV        |
| Mærkström SS HSP:     | 630A             |
| Isolationsnivå:       | 75/28kV 125/50kV |
| EBR:                  | N8/X             |

|            |                       |            |       |
|------------|-----------------------|------------|-------|
| a          | Syllplacering tillagd | 2021-10-07 | HC    |
| Nr.        | Ändring               | Datum      | Sign. |
| Revisioner |                       |            |       |



|              |  |      |      |        |       |            |
|--------------|--|------|------|--------|-------|------------|
| Layout       |  | Sign | Godk | Format | Skala | Datum      |
| ZT19-V1-1BF  |  | HC   | ME   | A3     | 1:20  | 150202     |
| Nr. OL-53644 |  |      |      |        |       | Sida/Antal |
|              |  |      |      |        |       | 1/2        |

